


Prescriptive Details for Pole Buildings

Column Footing Detail

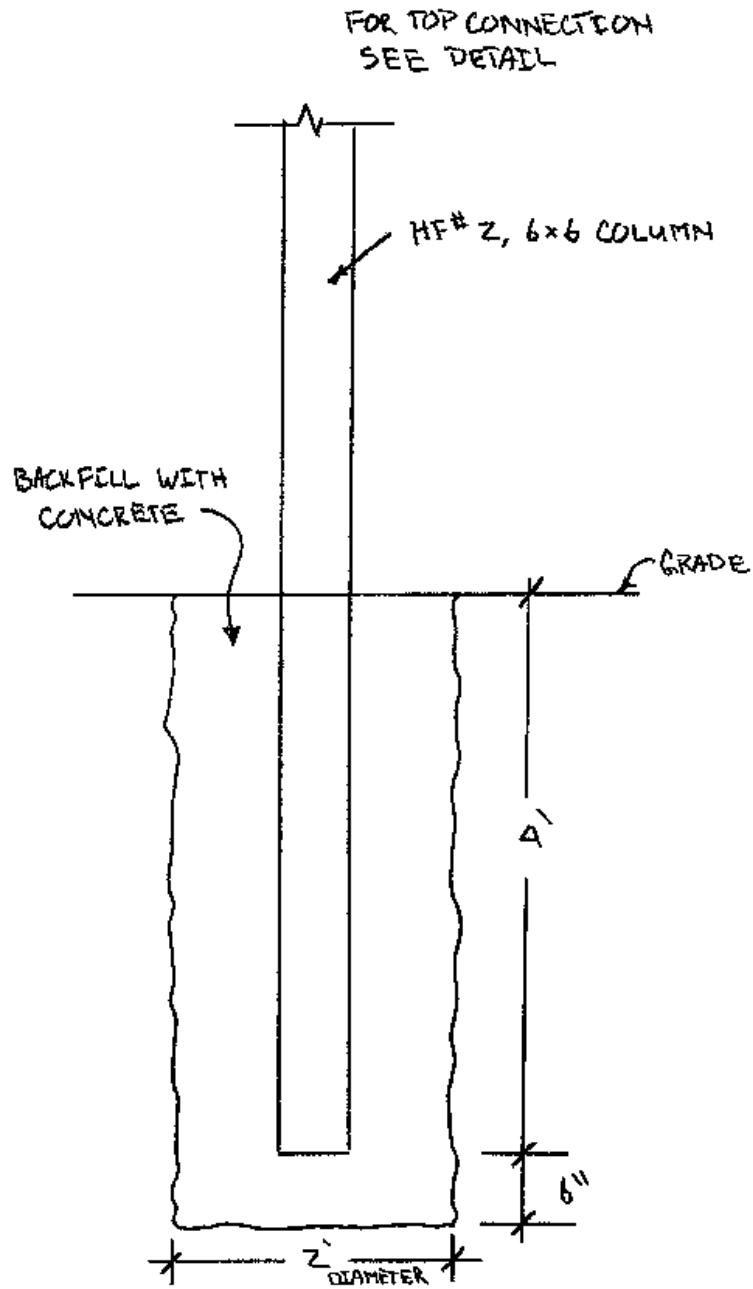

Pole Building Detail


For all pressure preservative & fire-retardant treated wood:

- Connectors shall be treatment rated.
- Fasteners shall be hot-dipped galvanized, stainless steel, silicon bronze or copper

PROVIDE APPROVED ANCHORAGE OF BEAMS OR GIRDERS TO POSTS PER IRC SECS R407.3, R502.9 & R602.11.

1/2" APA RATED SHEG.
AND ROOFING


SUBMIT TRUSS ENGINEERING
PRIOR TO INSPECTION

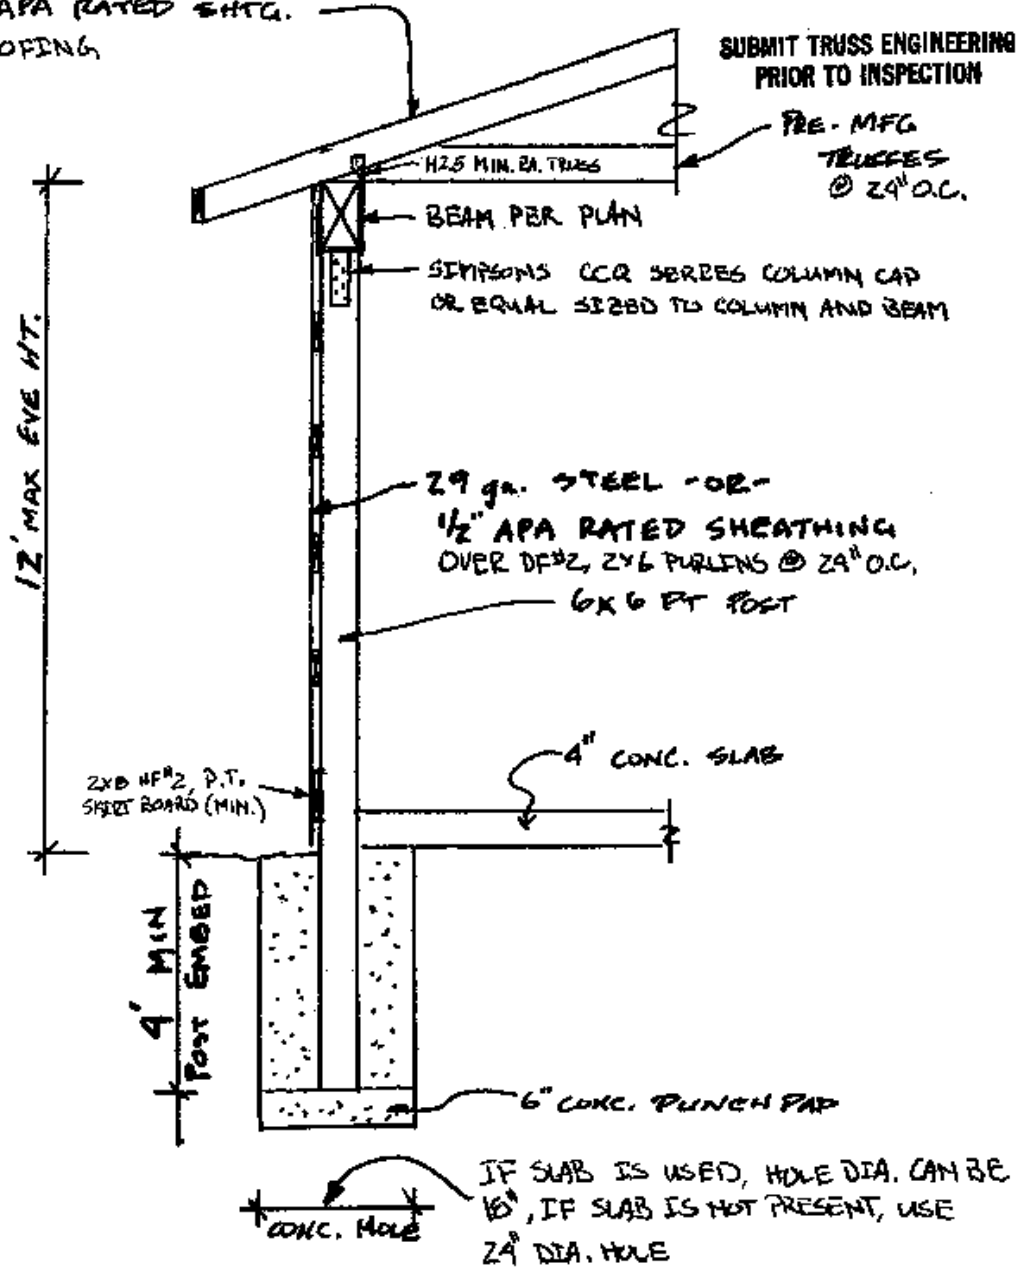

SECTION DRAWING SCALE: 1/2" = 1'-0"

ROOF & WALL DIAPHRAGM INSPECTION
REQ'D. PROVIDE OSHA APPROVED LADDER
& HARNESS OR ENGINEER'S OBSERVATION
REPORT PRIOR TO FINAL INSPECTION

Pole Building Detail

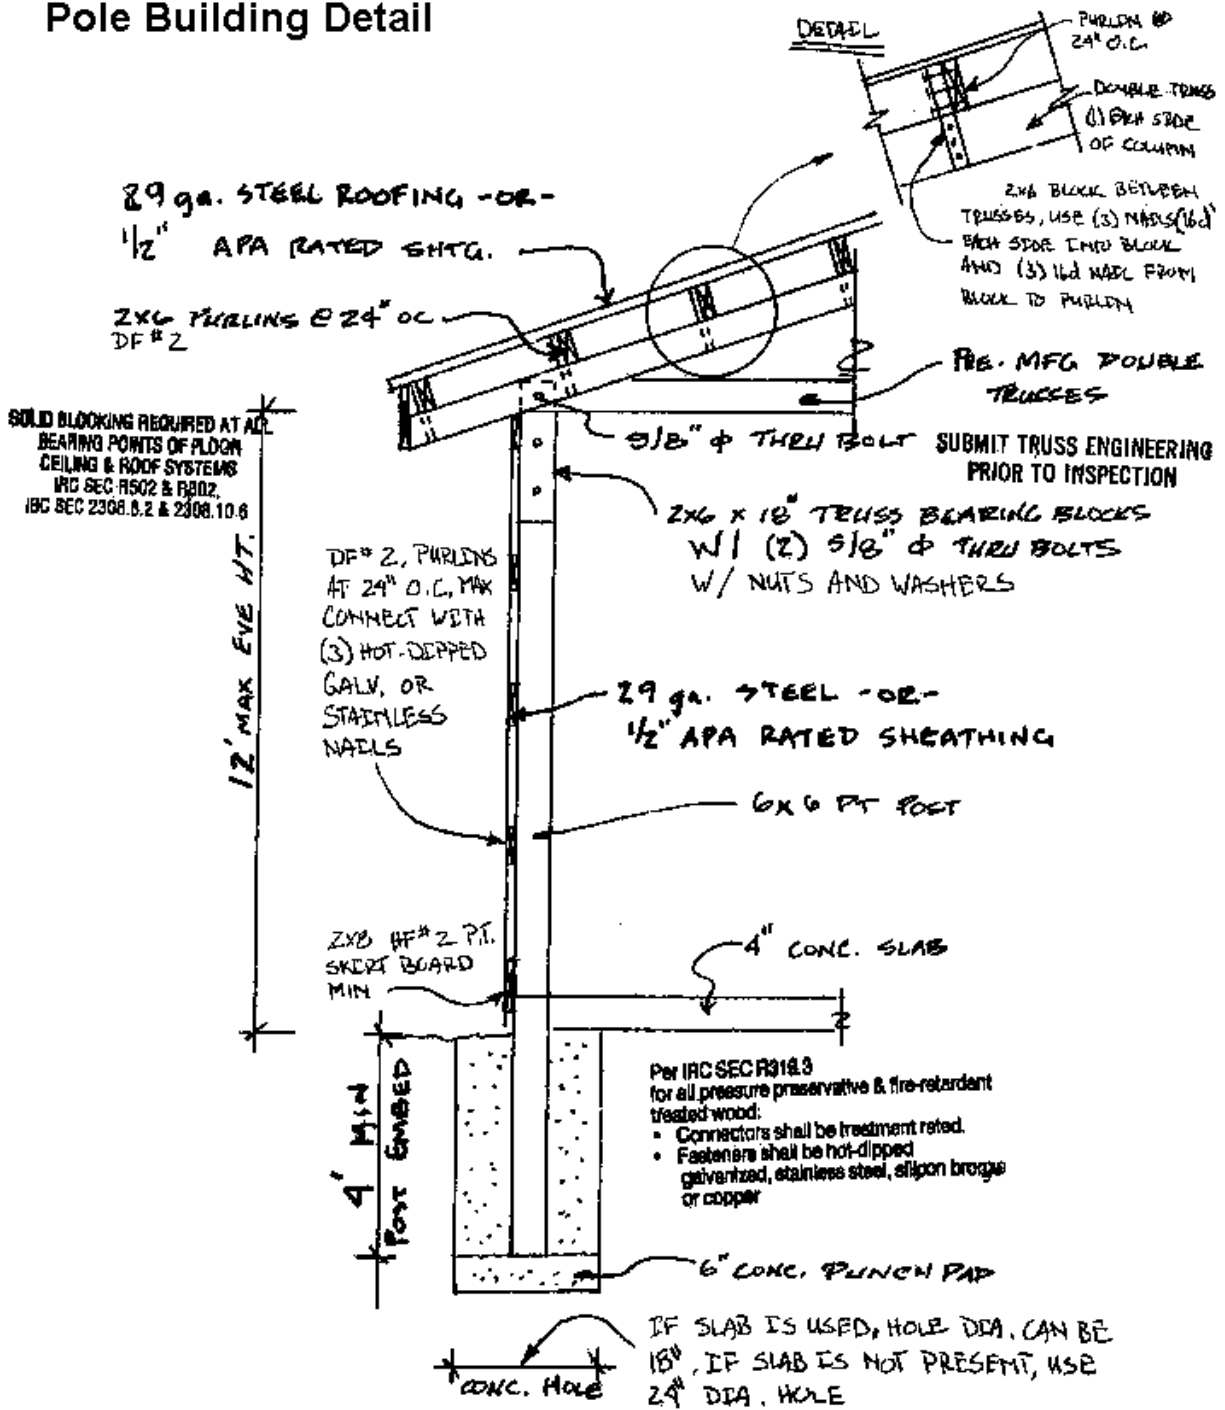

SECTION DRAWING SCALE: 1/2" = 1'-0"

ROOF & WALL DIAPHRAGM INSPECTION
REQ'D. PROVIDE OSHA APPROVED LADDER
& HARNESS OR ENGINEER'S OBSERVATION
REPORT PRIOR TO FINAL INSPECTION

Rafter Connection

