









EGRESS DIAGRAM KEY

-  LICENSED FACILITY AREA
OCCUPANT LOAD DETERMINED
BY LICENSING NUMBERS
-  COMMERCIAL KITCHEN AREA
200 GROSS SF PER OCCUPANT
-  LARGE CONFERENCE
15 NET SF PER OCCUPANT

-  OCCUPANT LOAD
-  OCCUPANT LOAD
-  CLEAR WIDTH REQUIRED IN INCHES
-  CLEAR WIDTH PROVIDED IN INCHES
-  DIRECTION OF
EGRESS TRAVEL

----> COMMON PATH OF EGRESS
TRAVEL (34' < 75' MAX) /
EXIT ACCESS TRAVEL DISTANCE
(132' < 200')

OCCUPANT LOAD CALCS

LICENSED FACILITY 1 = 20 OCCUPANTS
 LICENSED FACILITY 2 = 20 OCCUPANTS
 COMMERCIAL KITCHEN = 8 OCCUPANTS
 LARGE CONFERENCE = 34 OCCUPANTS
 TOTAL = 82 OCCUPANTS

TOTAL NUMBER OF EXITS = 8
 OCCUPANTS PER EXIT = 11 OCCUPANTS

rwaa



 Ron Wright & Associates /
 Architects, PS
 2003 Western Ave., Suite 610
 Seattle, Washington
 98121-3133
 PHONE (206) 728-4248
 FAX (206) 728-4272



**WHATCOM
 CRISIS
 STABILIZATION
 FACILITY**

2026 DIVISION STREET
 BELLINGHAM, WA
 98226

WHATCOM COUNTY
 ADMINISTRATIVE SERVICES
 FACILITIES MANAGEMENT
 316 LOTTIE STREET
 BELLINGHAM, WA 98225
 (360) 778-5360

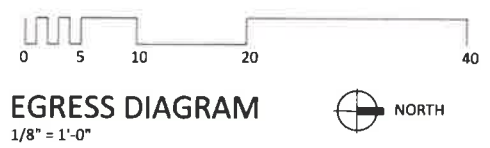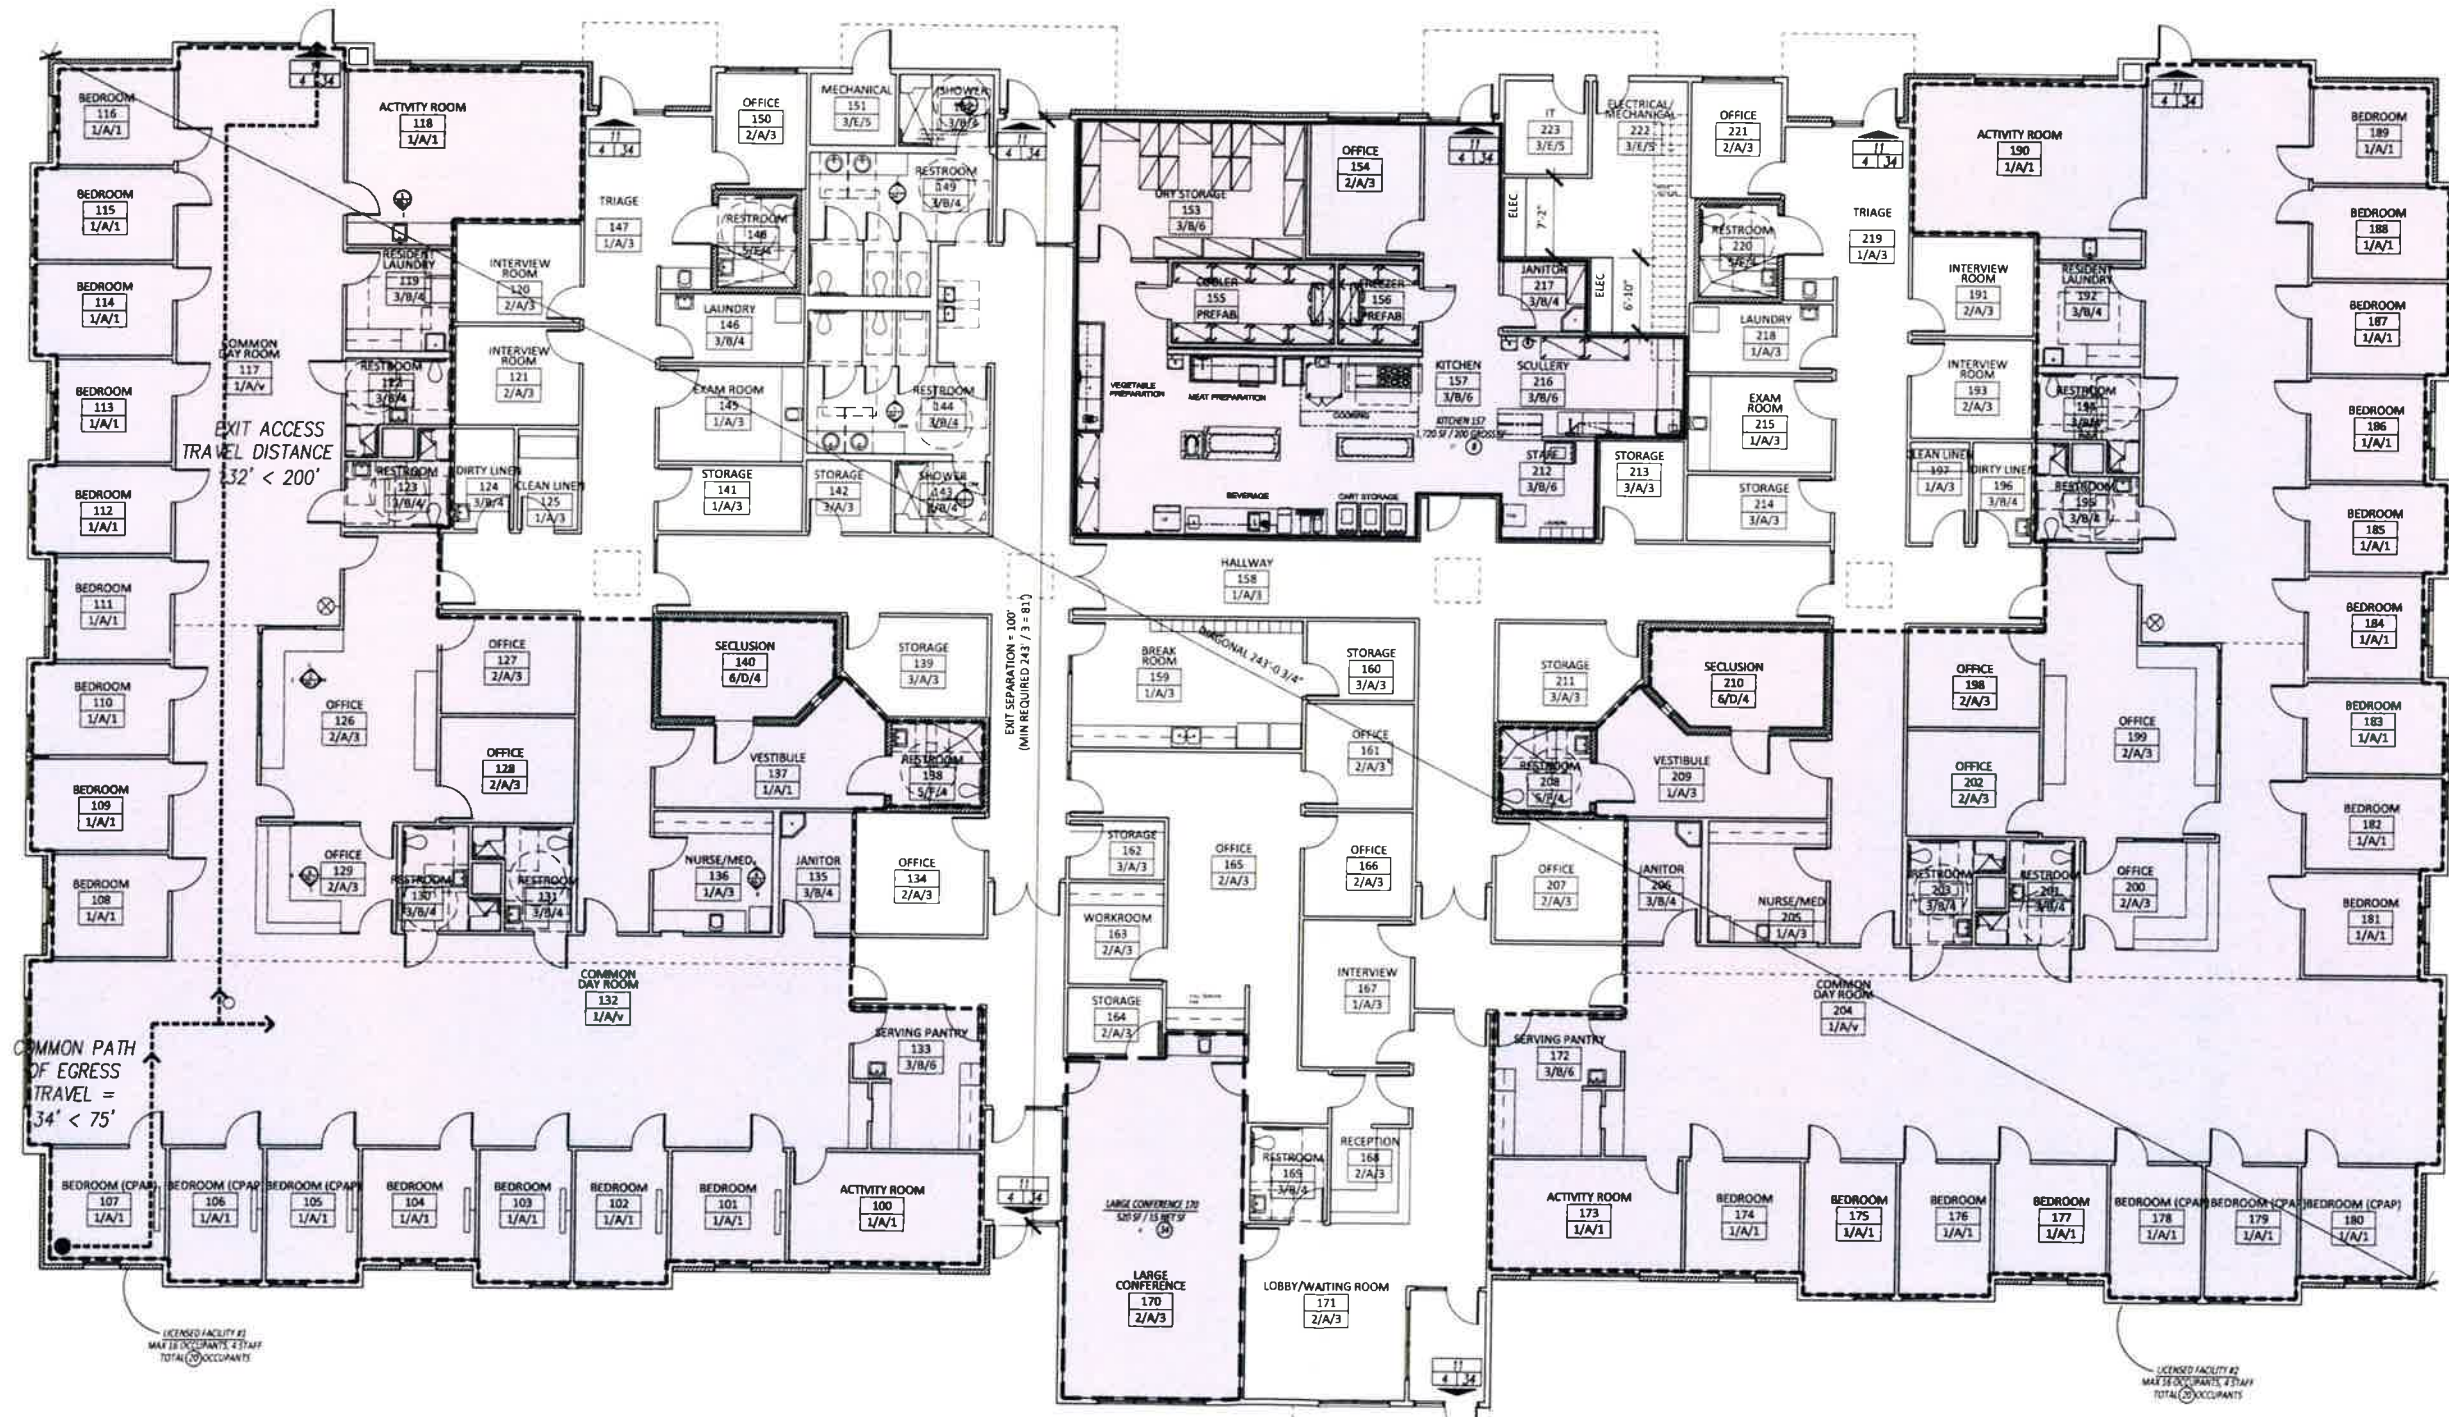

EGRESS DIAGRAM
 1/8" = 1'-0"

Date	Issue / Revision

**OCCUPANCY /
 EGRESS
 DIAGRAM**

SCALE: 1/8" = 1'-0"
 PROJECT NO.: 16090
 FILE:
 SHEET: