


- A = W20-3
- B = W20-2
 R5-2
- C = R11-4
 M4-10R
- D = R11-4
 M4-10L
- E = R11-2
- F = M4-9L
 M4-9R
- G = M4-9R
- H = M4-8a
- I = W20-1
- J = G20-2a
- K = R3-1
- L = R3-2
- M = R1-1
WITH FLAGS AND TEMPORARY STOP BAR PAINTED ON THE ROAD
- N = W3-1
- O = W20-901
- P = M4-8
 M6-3
- Q = M4-8
 M6-3
- R = R14-1
 M4-10L

— TYPE 3 BARRICADE WITH LIGHTS

SIGN TABLE	
SIGN	SIZE (IN)
D-3	36x12
G20-2a	36x18
M4-8	24X12
M4-8a	24x18
M4-9L	30x24
M4-9R	30x24
M4-10L	48X18
M4-10R	48x18
M6-3	21X15
R1-1	30X30
R3-1	24X24
R3-2	24x24
R5-2	24x24
R11-2	48x30
R11-4	60x30
R14-1	24X18
W3-1	36X36
W20-1	36x36
W20-2	36x36
W20-3	36x36
W20-901	36X36

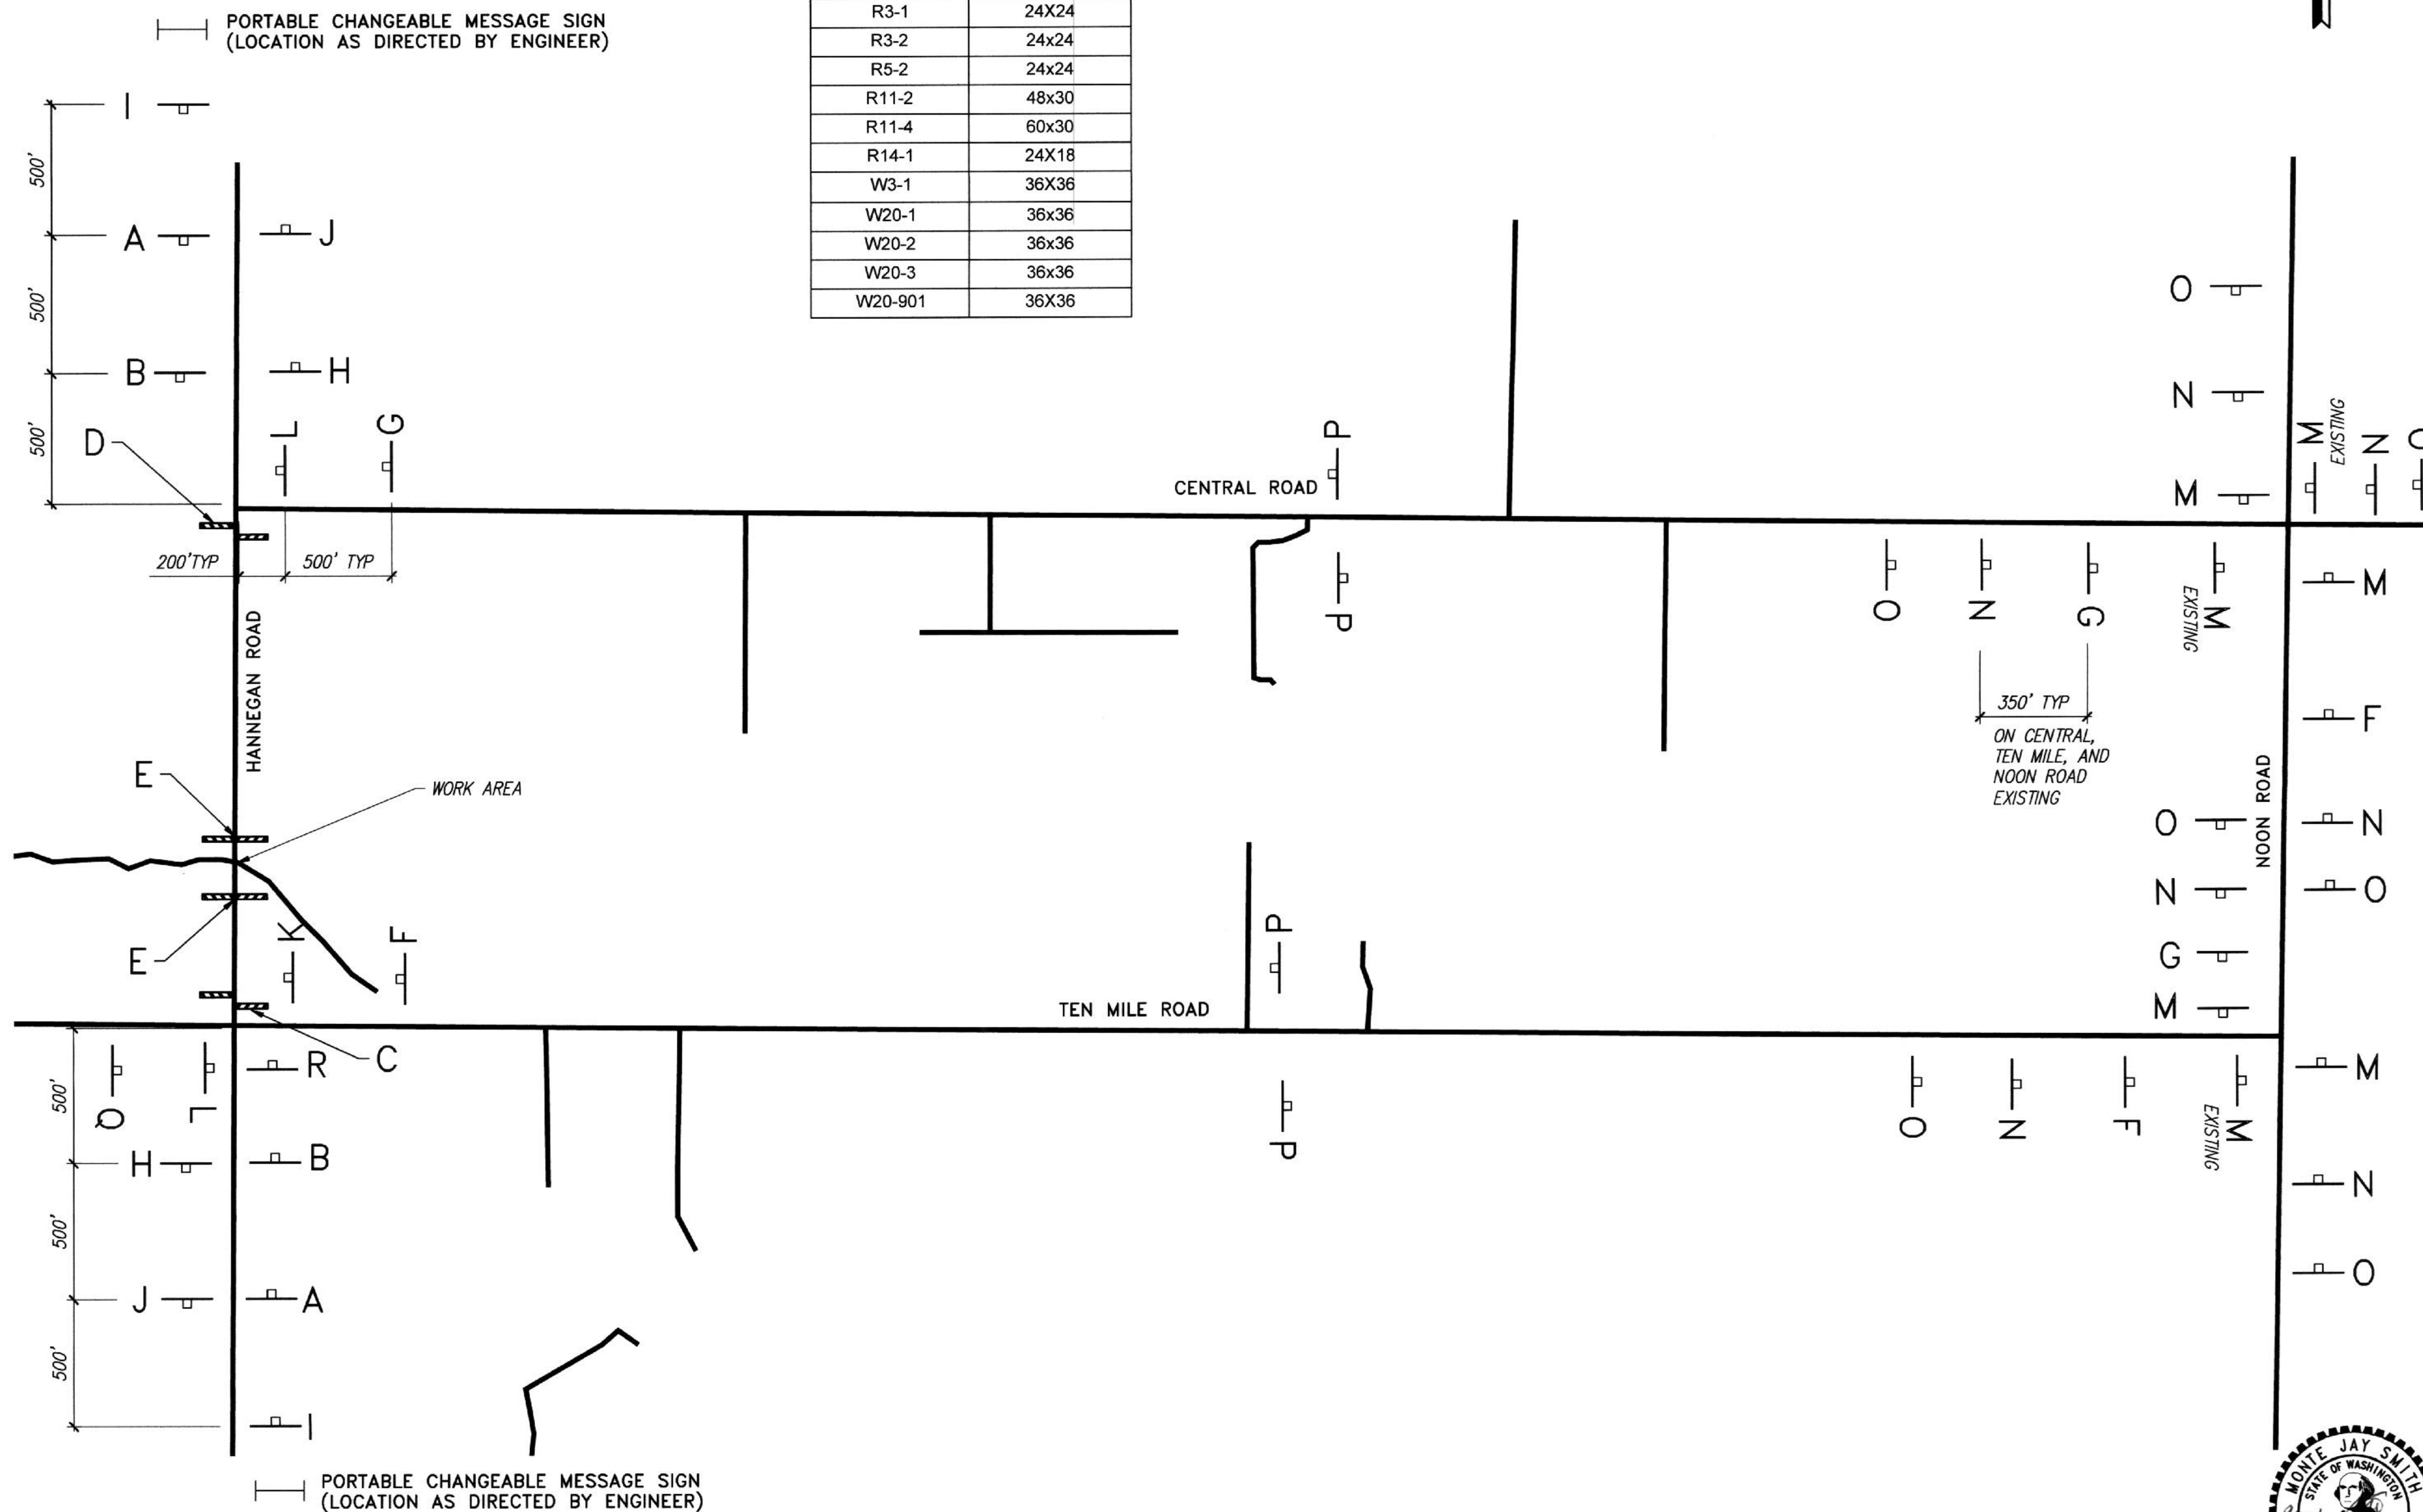

NOTE:
ALL TRAFFIC CONTROL TO BE PAID FOR IN LUMP SUM "PROJECT TEMPORARY TRAFFIC CONTROL" INCLUDING FLAGS AND TEMPORARY STOP BARS.
ALL SIGNS SHALL BE PAID FOR AS "CONSTRUCTION SIGNS CLASS A".



No.	SHEET REVISION	DATE	BY	PLAN SET ISSUE	DATE
1				BID SET	FEB. 12, 2018
2					
3					
4					

DESIGN	DRAWN	CHKD
MJS	MJS	JJW

DRAWING SCALE: NTS
HORIZ. DATUM: WGS 83 - N
VERT. DATUM: NAVD 88

CONTRACT DATE: FEBRUARY 2018	PUBLIC WORKS DIRECTOR: JON HUTCHINGS
PROJECT No: CRP 913007	COUNTY ENGINEER: JOSEPH P. RUTAN, P.E.
ROAD/BRIDGE No: 236	PROJECT ENGINEER: DOUG BURGHART
DRAWING FILE: A13135.00 24 DETOUR.dwg	

320 Ronlee Lane NW • Olympia, WA 98502
Tel. 360 867-9284 • Fax 360 867-9318

SARGENT
Sargent Engineers, Inc.



WHATCOM COUNTY
DEPARTMENT OF PUBLIC WORKS
322 N. COMMERCIAL ST., SUITE 301 BELLINGHAM, WA 98225
(360) 778-6210

PROJECT: HANNEGAN ROAD/TEN MILE CREEK BRIDGE #236 REPLACEMENT	SHEET: 24
TITLE: DETOUR 1	OF: 25

DO NOT SCALE REDUCED SHEETS

2/15/18