



FILE NAME: C:\Users\Ariel\F\AppData\Local\Temp\AcPublish_24572\W- DESIGN_PLOT.dwg PLOTTED: Tuesday, February 15, 2022 - 12:52pm USER: Ariel\F

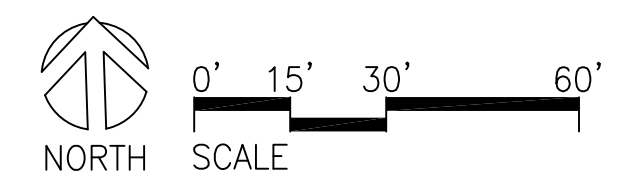

CONCEPTUAL DESIGN ALTERNATIVES
 AS OF
 FEBRUARY 2022
 NOT FOR CONSTRUCTION

REVISIONS:	DATE

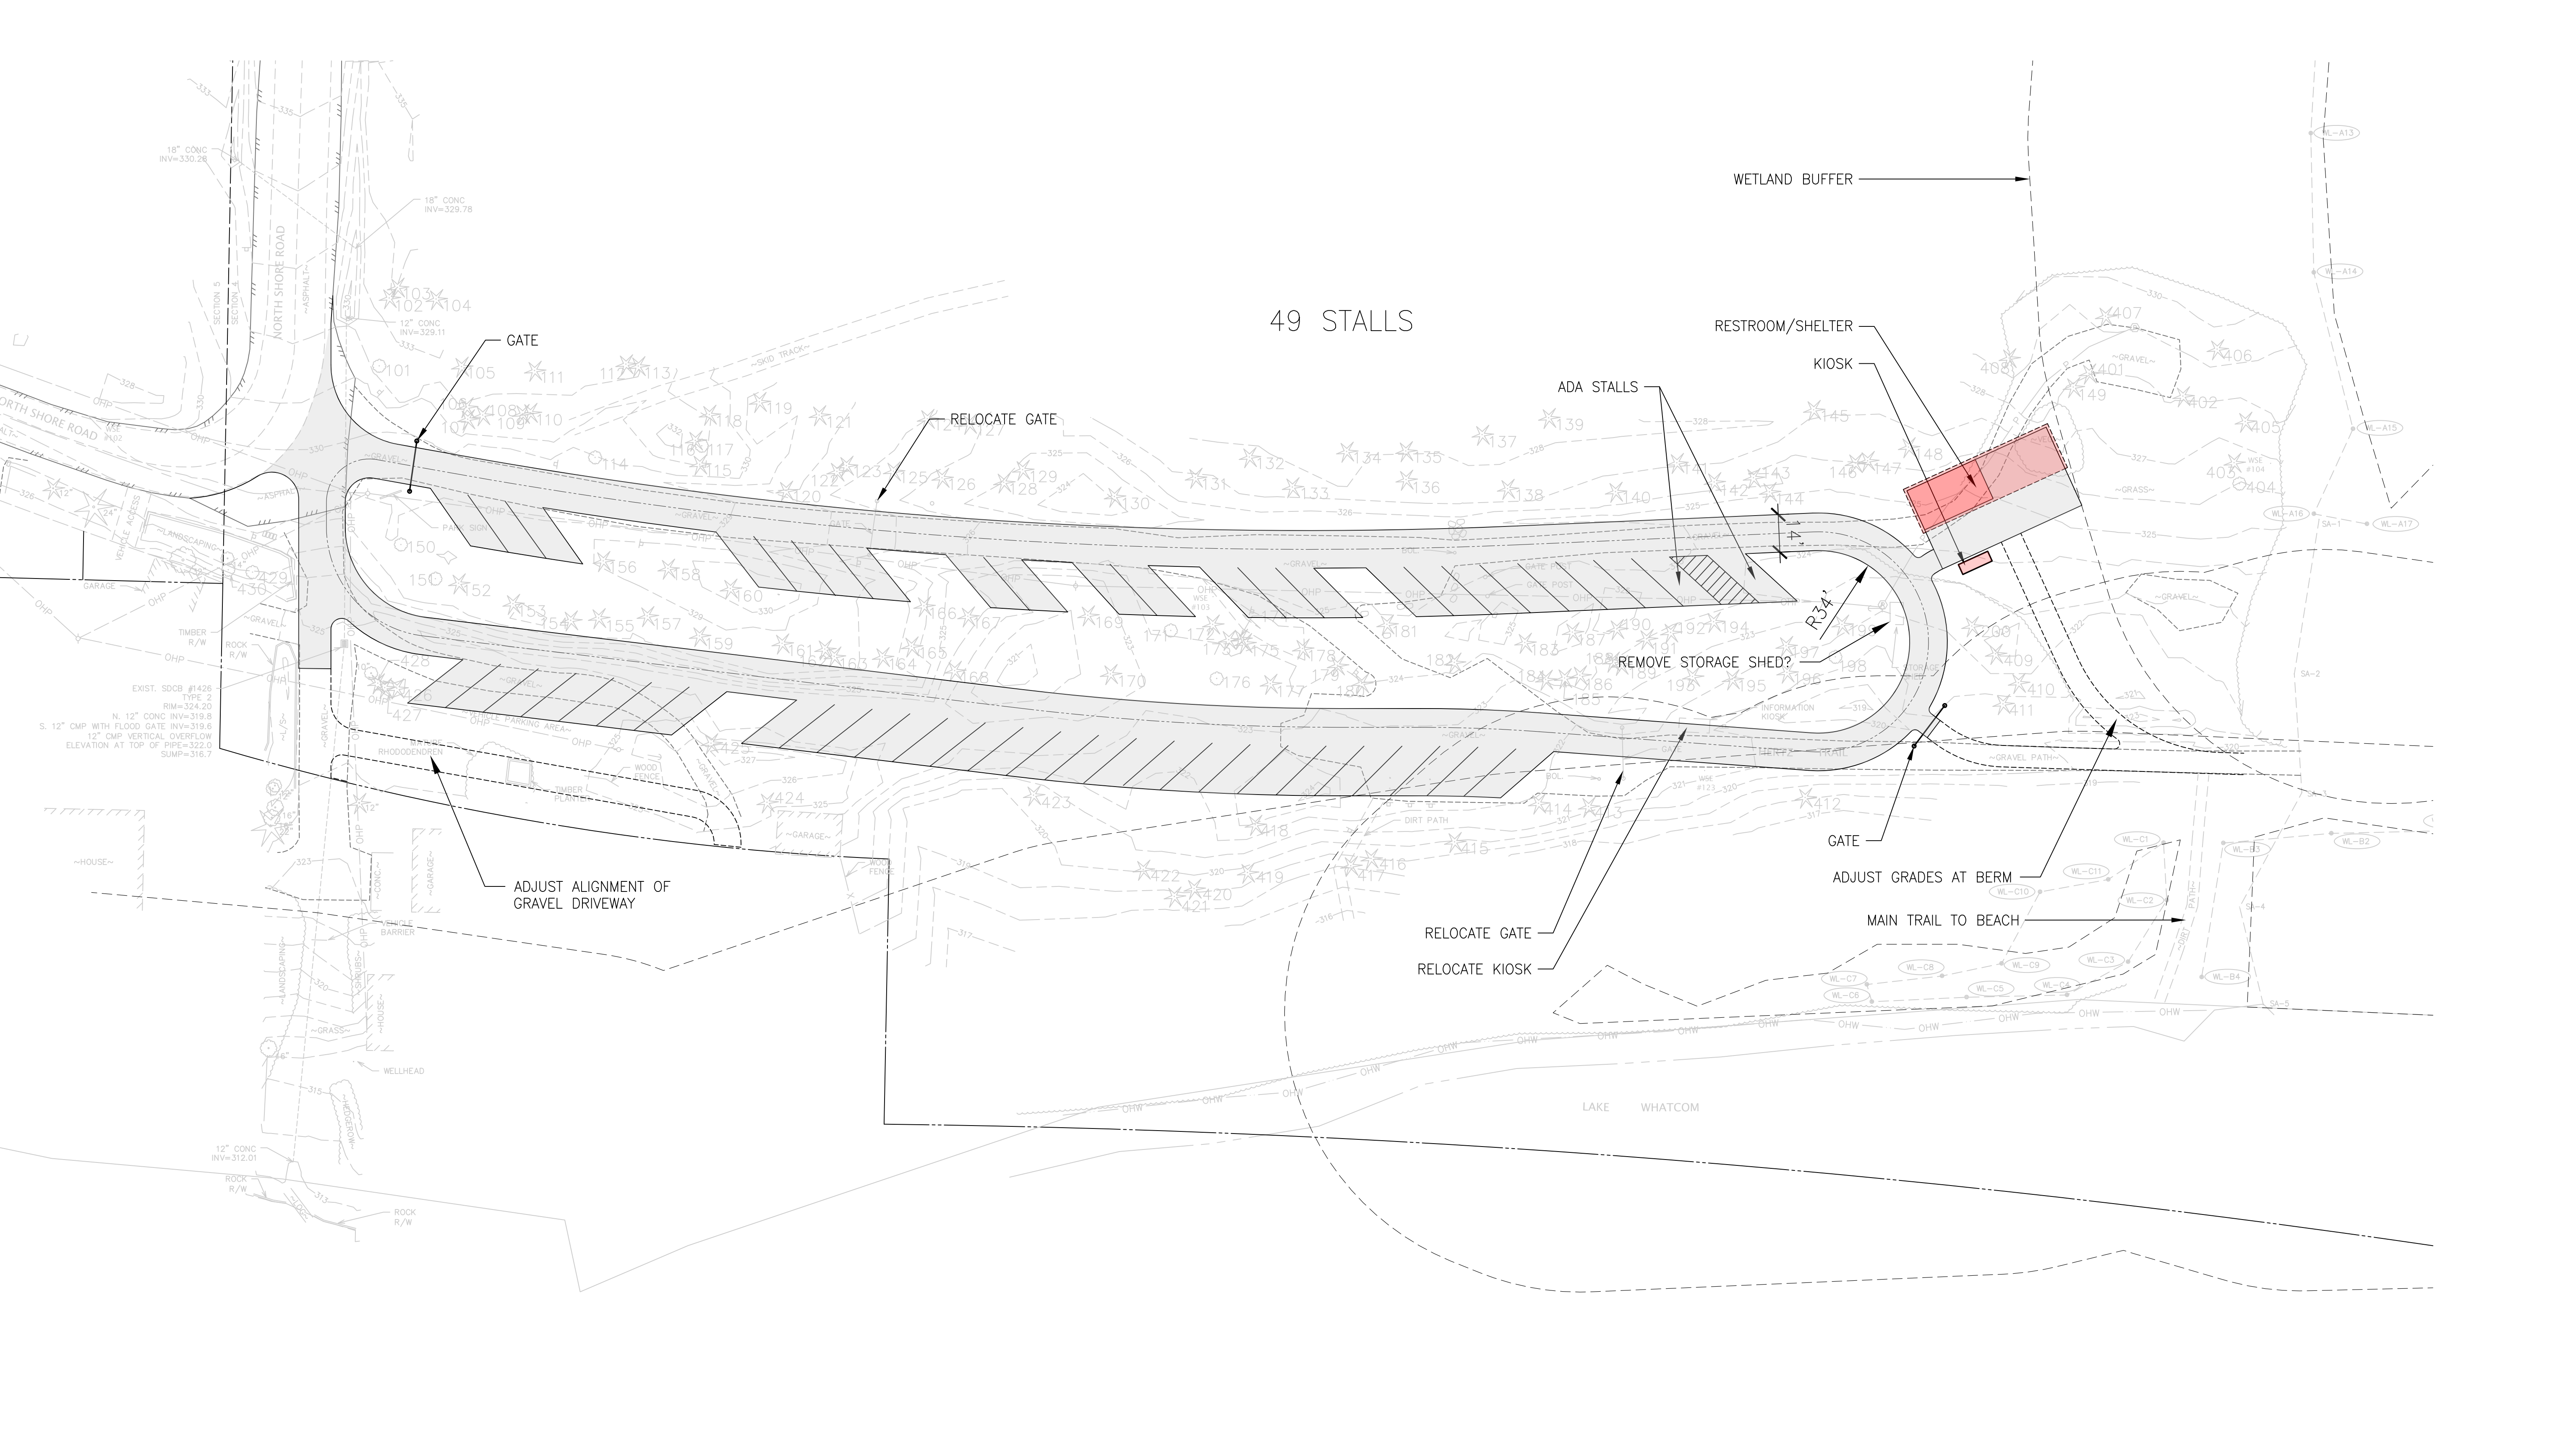

**WHATCOM COUNTY
 PARKS & RECREATION**
 3373 Mount Baker Highway
 Bellingham, WA 98226
 (360) 778-5850

**MacLeod
 Reckord** PLLC
 110 Prefontaine Place South, Suite 600
 Seattle, Washington 98104
 macleodreckord.com
 P 206-323-7919

**Call
 before you
 Dig.**
1-800-424-5555
 UNDERGROUND SERVICE (USA)

LAKE WHATCOM PARK TRAILHEAD IMPROVEMENTS

SCALE:	AS SHOWN
DATE:	02/15/2022
DRAWN BY:	AFW
CHECKED BY:	CR
JOB NO.:	

ACCESS #1 - OPTION A

SHEET